



# BRACED WALL PANEL

Form TT-077A

Figure 1. Recommended construction details for APA portal frame bracing without hold-downs

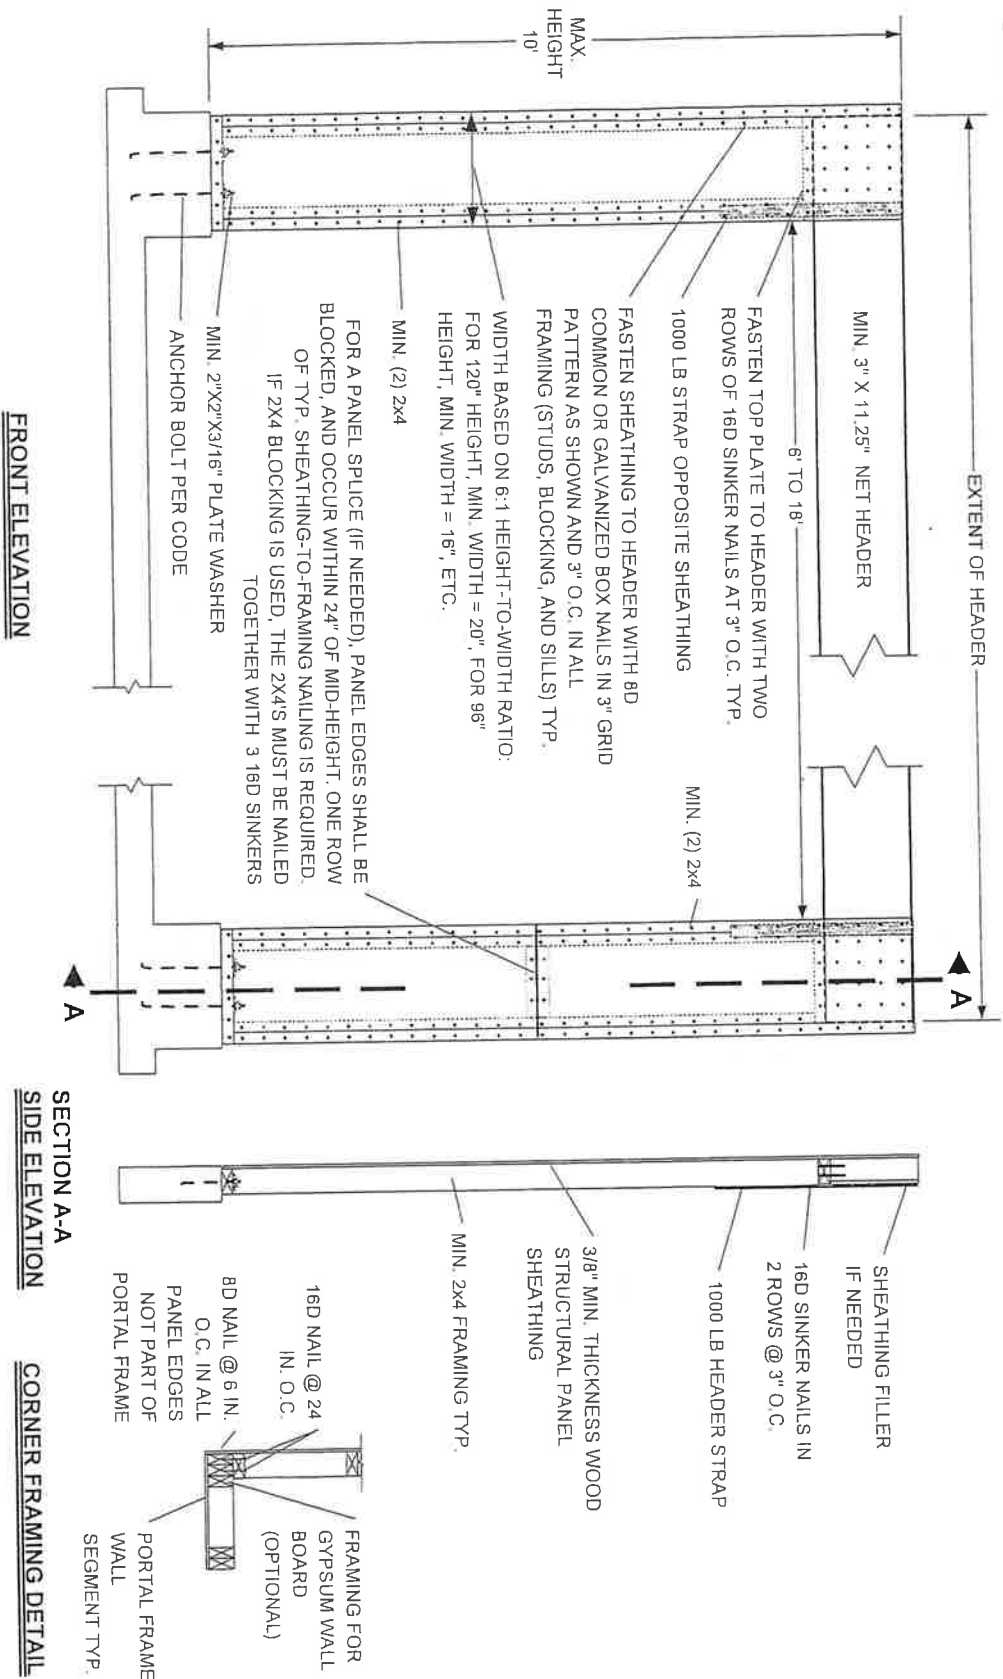

7011 South 19th Street • P.O. Box 11700 • Tacoma, WA 98411-0700  
 Telephone: (253) 565-6600 • Fax Number: (253) 565-7265

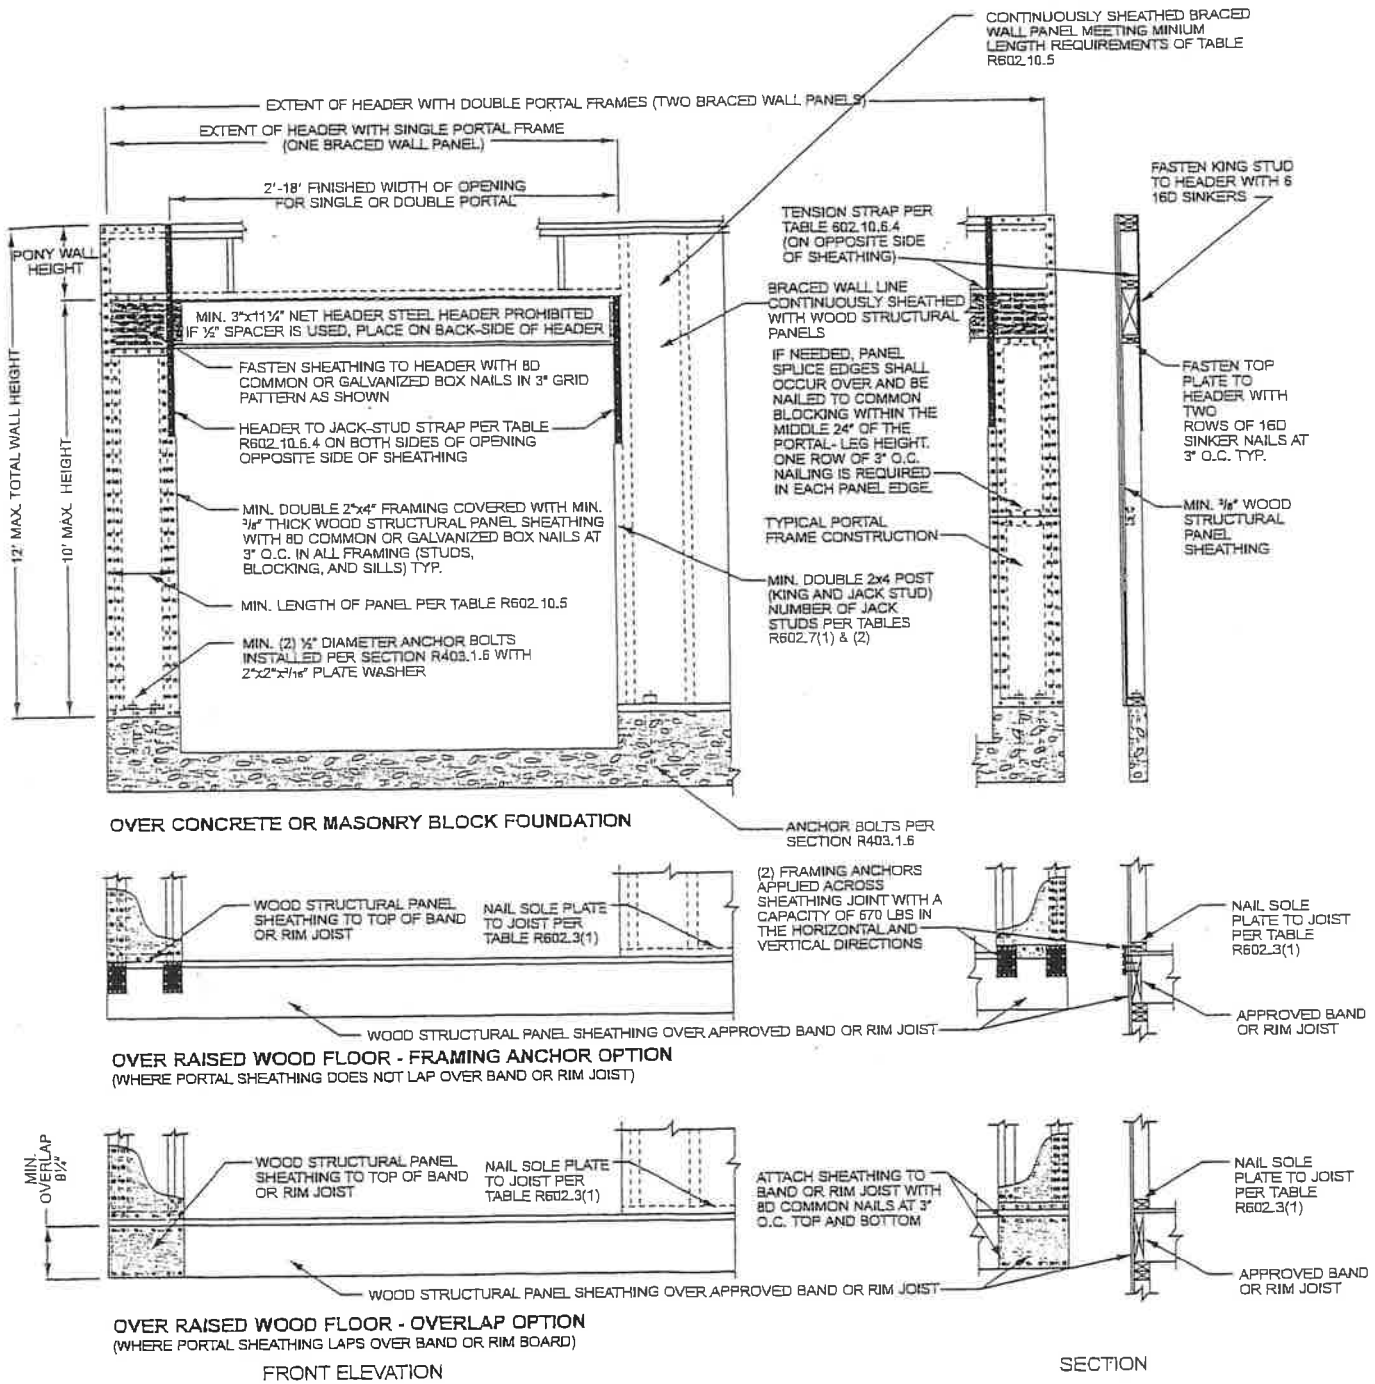

For SI: 1 inch = 25.4 mm, 1 foot = 304.8 mm.

FIGURE R602.10.6.4  
METHOD CS-PF—CONTINUOUSLY SHEATHED PORTAL FRAME PANEL CONSTRUCTION